
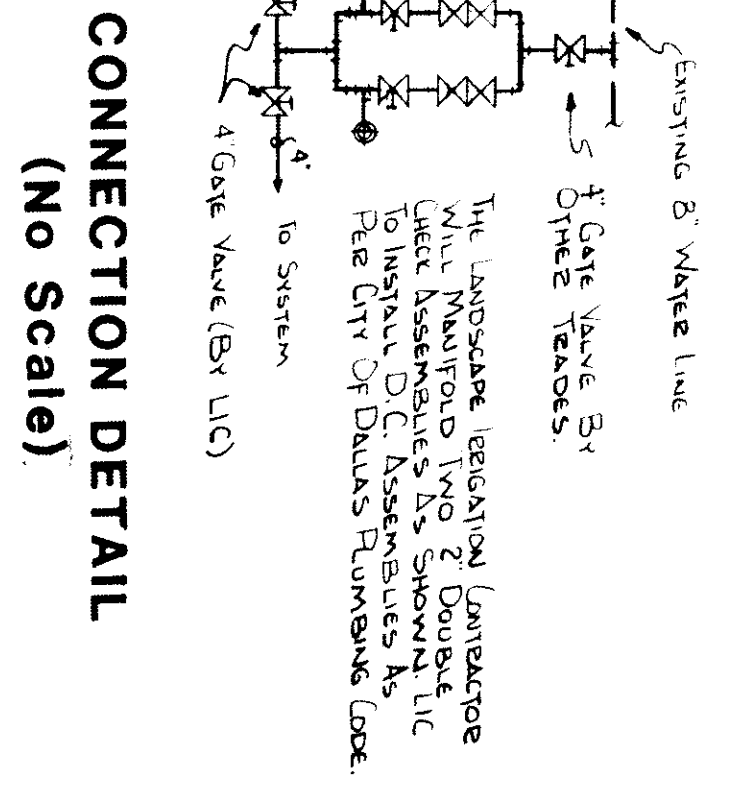


MATCH LINE - SHEET

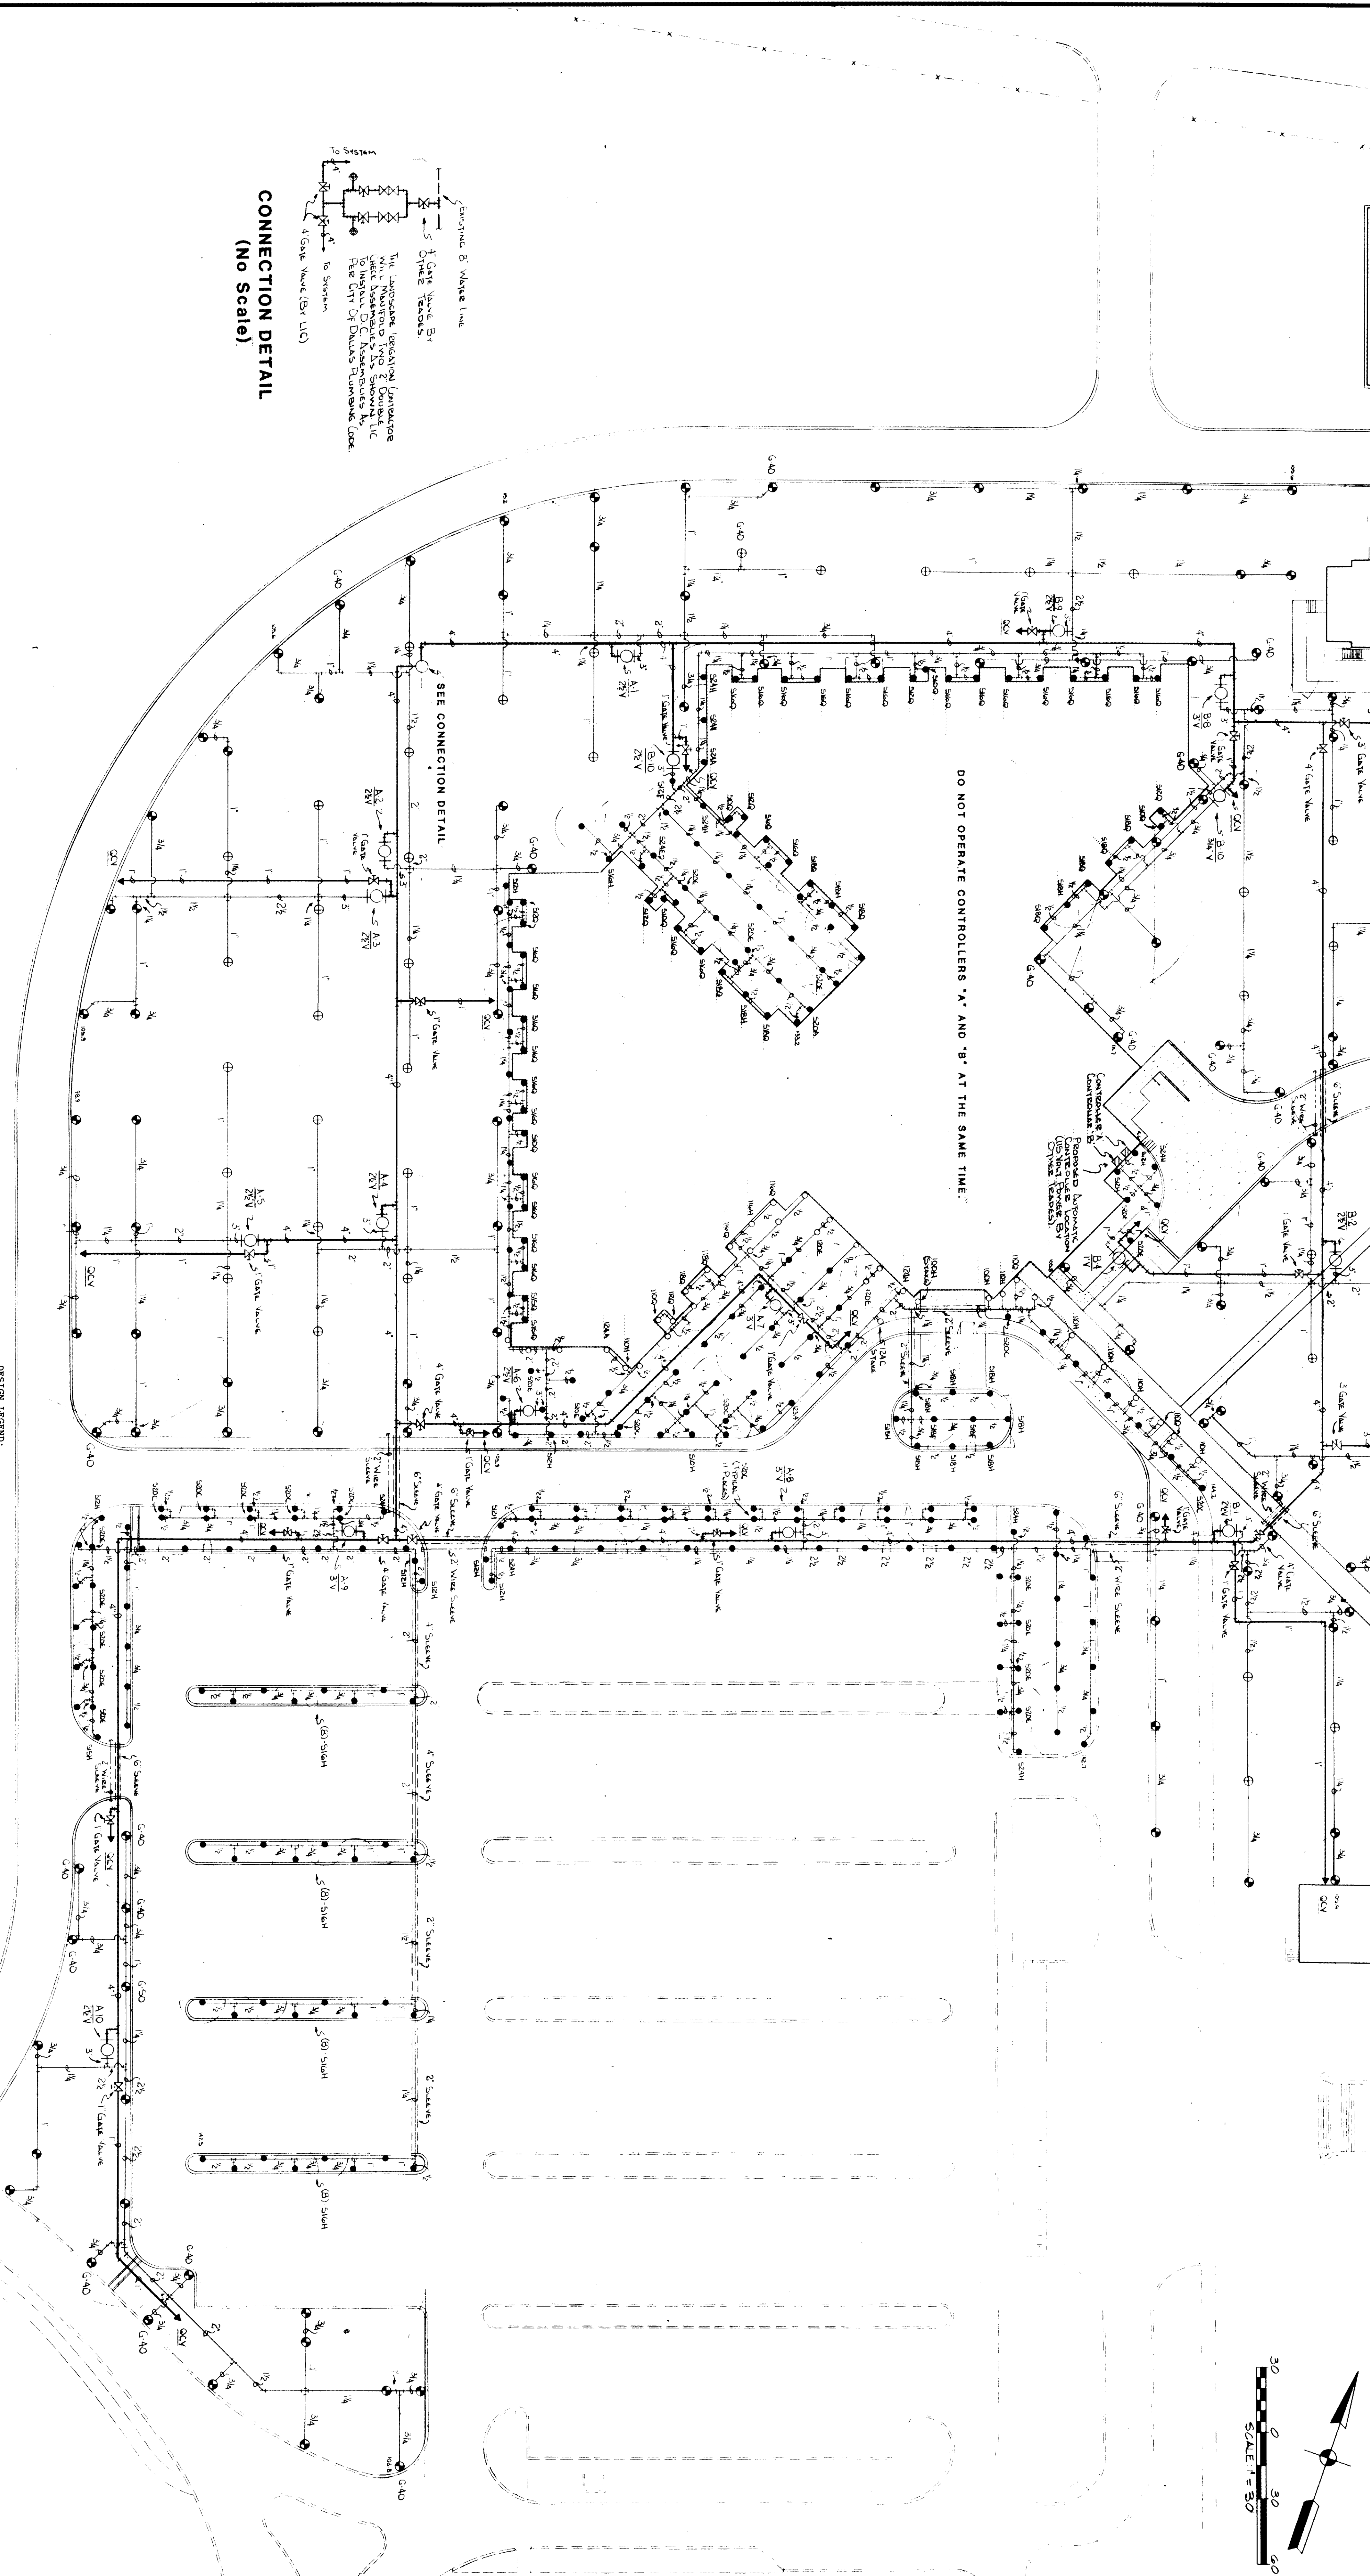


REVISIONS

NO.	DATE	DESCRIPTION

DESIGN LEGEND

Station: A, N, M, O
 Design: P, S, T, S, D
 Scale: P, S, T, S, D
 No. of Heads: 22
 No. of Sections: 22
 Design: P, S, T, S, D
 Approved: P, S, T, S, D
 Revised: 1, 2, 1000.

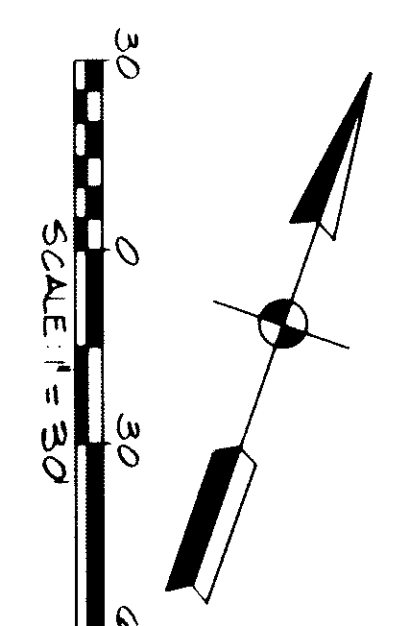

	DAHL, BRADEN, CHAPMAN, INC. Architecture / Planning / Interior Design EDWARD L. WILSON, JR. Consulting Engineers YANDELL & HILLER, INC. Consulting Engineers	Drawing Title IRRIGATION SITE PLAN	Project Title 120 BED NURSING HOME CARE UNIT	Date 5-4-2019
	Approved Project Director [Signature]	Building Number 60	Location VAMC DALLAS, TX.	Project No. 549-026
[Signature]	Drawing No. 60L19	Date 01/2	Drawing No. 60L19	Drawing No. 60L19

Veterans Administration