



AUDIT										
OVERLAY										
SCREEN										
COLOR										

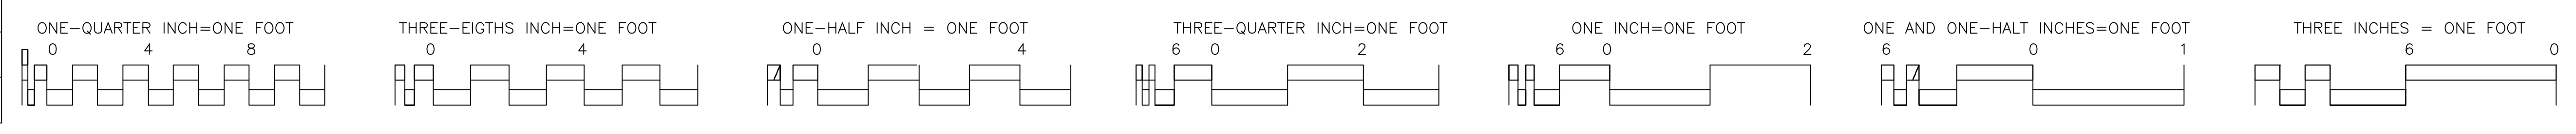

REVISIONS										

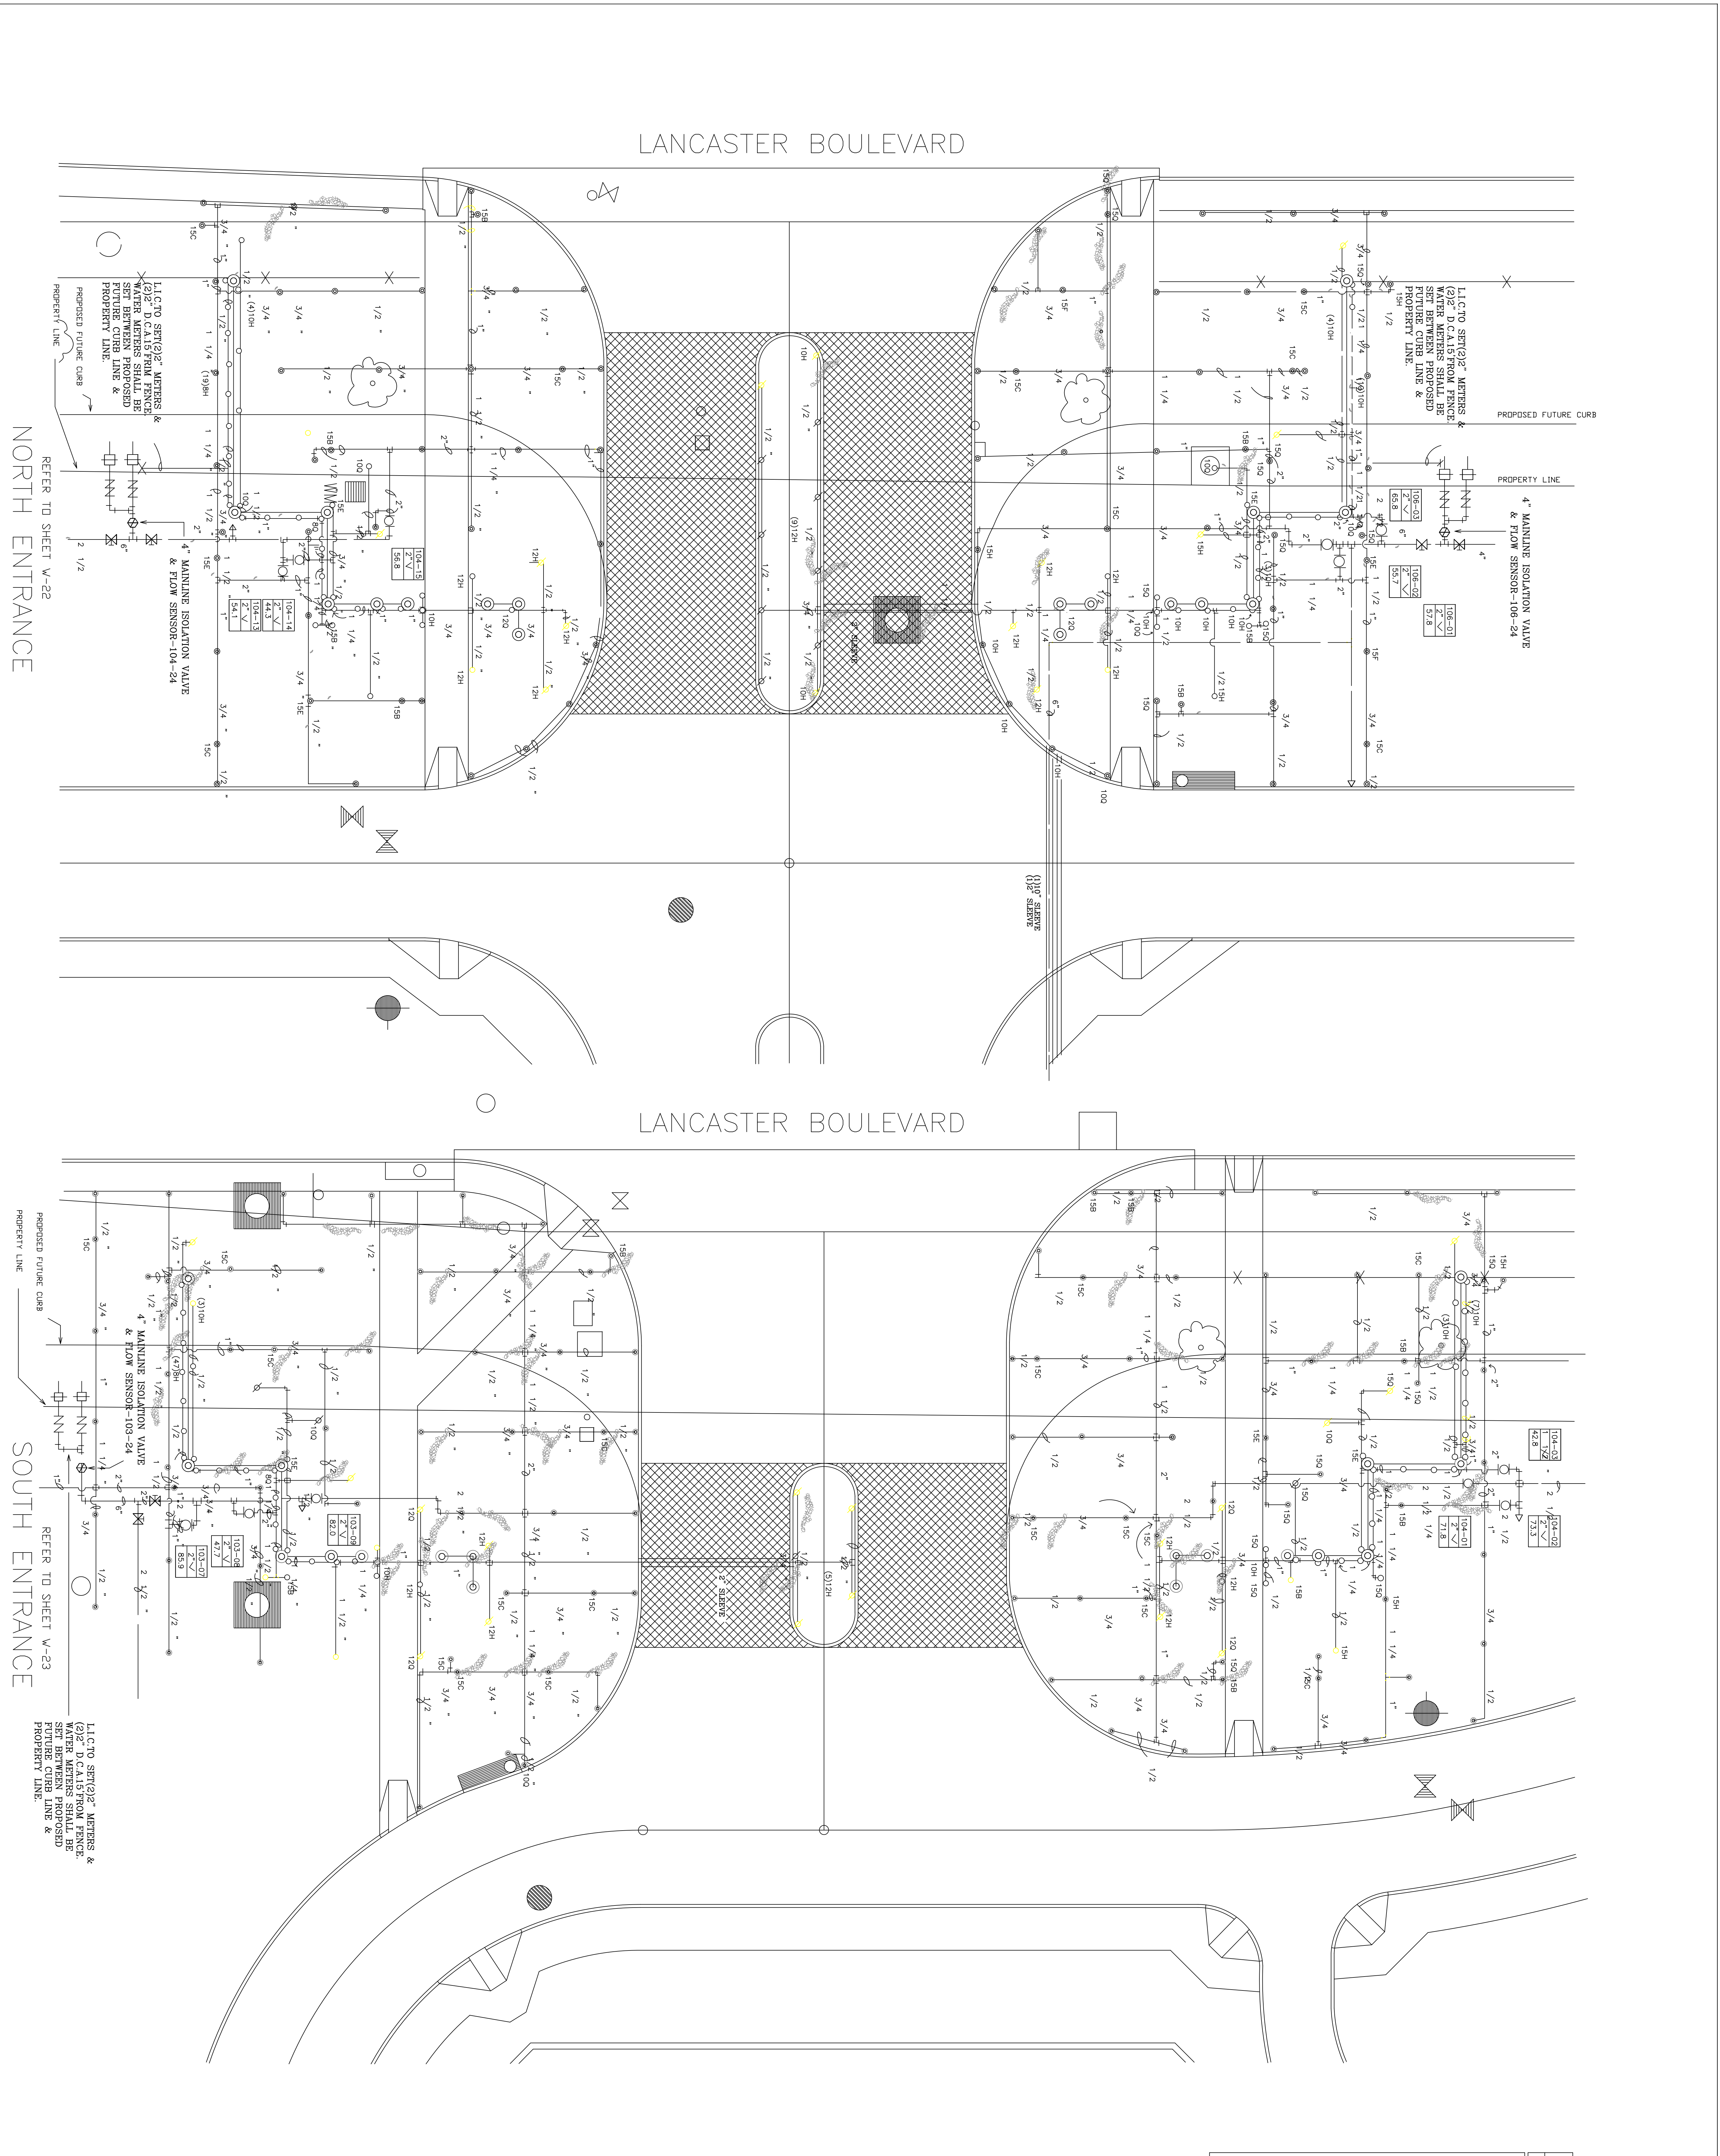

ARCHITECT	
ENGINEER	
LANDSCAPE ARCHITECT	
IRRIGATION CONSULTANT	
DRAWING TITLE	NORTH & SOUTH SITE ENTRANCES
PROJECT NO.	349-089
BUILDING NUMBER	02
CHECKED	KB
DRAWN	JDB
DATE	7-20-93
PROJECT NO.	349-089
BUILDING NUMBER	02
CHECKED	KB
DRAWN	JDB
DATE	7-20-93

VA MEDICAL CENTER, DALLAS, TEXAS

OFFICE OF FACILITIES

LEGEND	
EXISTING	NEW

IRRIGATION LEGEND

	LAWN SPRAY HEAD
	LAWN AND STRIP HEAD
	LAWN CENTER STRIP HEAD
	12" HIGH-POP SPRAY HEAD
	12" END STRIP HEAD
	12" CENTER STRIP HEAD
	END STRIP ON RISER
	CENTER STRIP ON RISER
	SMALL PART-CIRCLE ROTARY HEAD
	PART-CIRCLE ROTARY HEAD
	FULL-CIRCLE ROTARY HEAD
	REMOTE CONTROL VALVE
	QUICK COUPLING VALVE
	GATE VALVE (LINE SIZE)
	SATELLITE CONTROLLER
	MAIN LINE PIPING
	LATERAL LINE PIPING
	BACKFLOW PREVENTION DEVICE
	WATER HEATER, TAP AND SERVICE

