


AUDIT									
OVERLAY									
SCREEN									
COLOR									

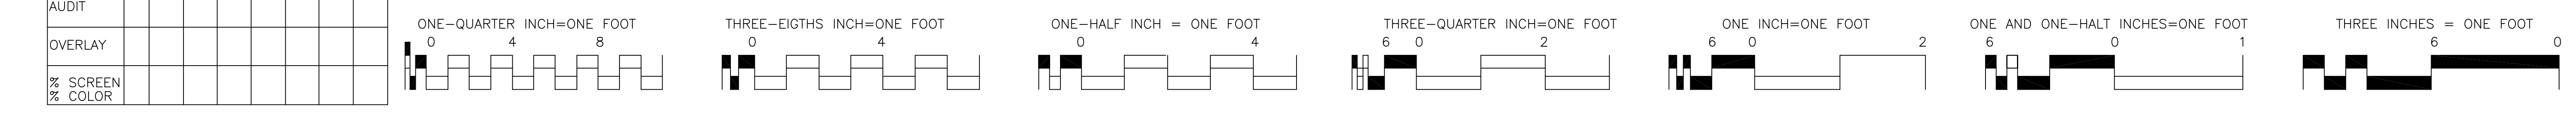

REVISIONS										
-----------	--	--	--	--	--	--	--	--	--	--

ARCHITECT

ENGINEER

LANDSCAPE ARCHITECT

IRRIGATION CONSULTANT

DAHL, BRADEN PILING F&S PARTNERS INC. JOINT VENTURE
1825 MARKET CENTER BLVD SUITE 520
DALLAS, TEXAS 75207-3332
(214) 748-7337
FAX (214) 748-2284

STRUCTURAL ENGINEER
EDWARD L WILSON, JR
CONSULTING ENGINEERS
2809 MAPLE AVENUE
DALLAS TEXAS 75201
(214) 871-5801


M.E.P. AND CIVIL ENGINEERS
VANDELL & HILLER, INC.
512 MAIN ST., SUITE 1500
FORT WORTH, TEXAS 76102-3822
(817) 335-3000
FAX (817) 335-1035

DRAWING TITLE
CLINICAL ADDITION NORTH ENTRANCE
IRRIGATION

PROJECT TITLE
CLINICAL ADDITION

BUILDING NUMBER
02

LOCATION
VA MEDICAL CENTER, DALLAS, TEXAS

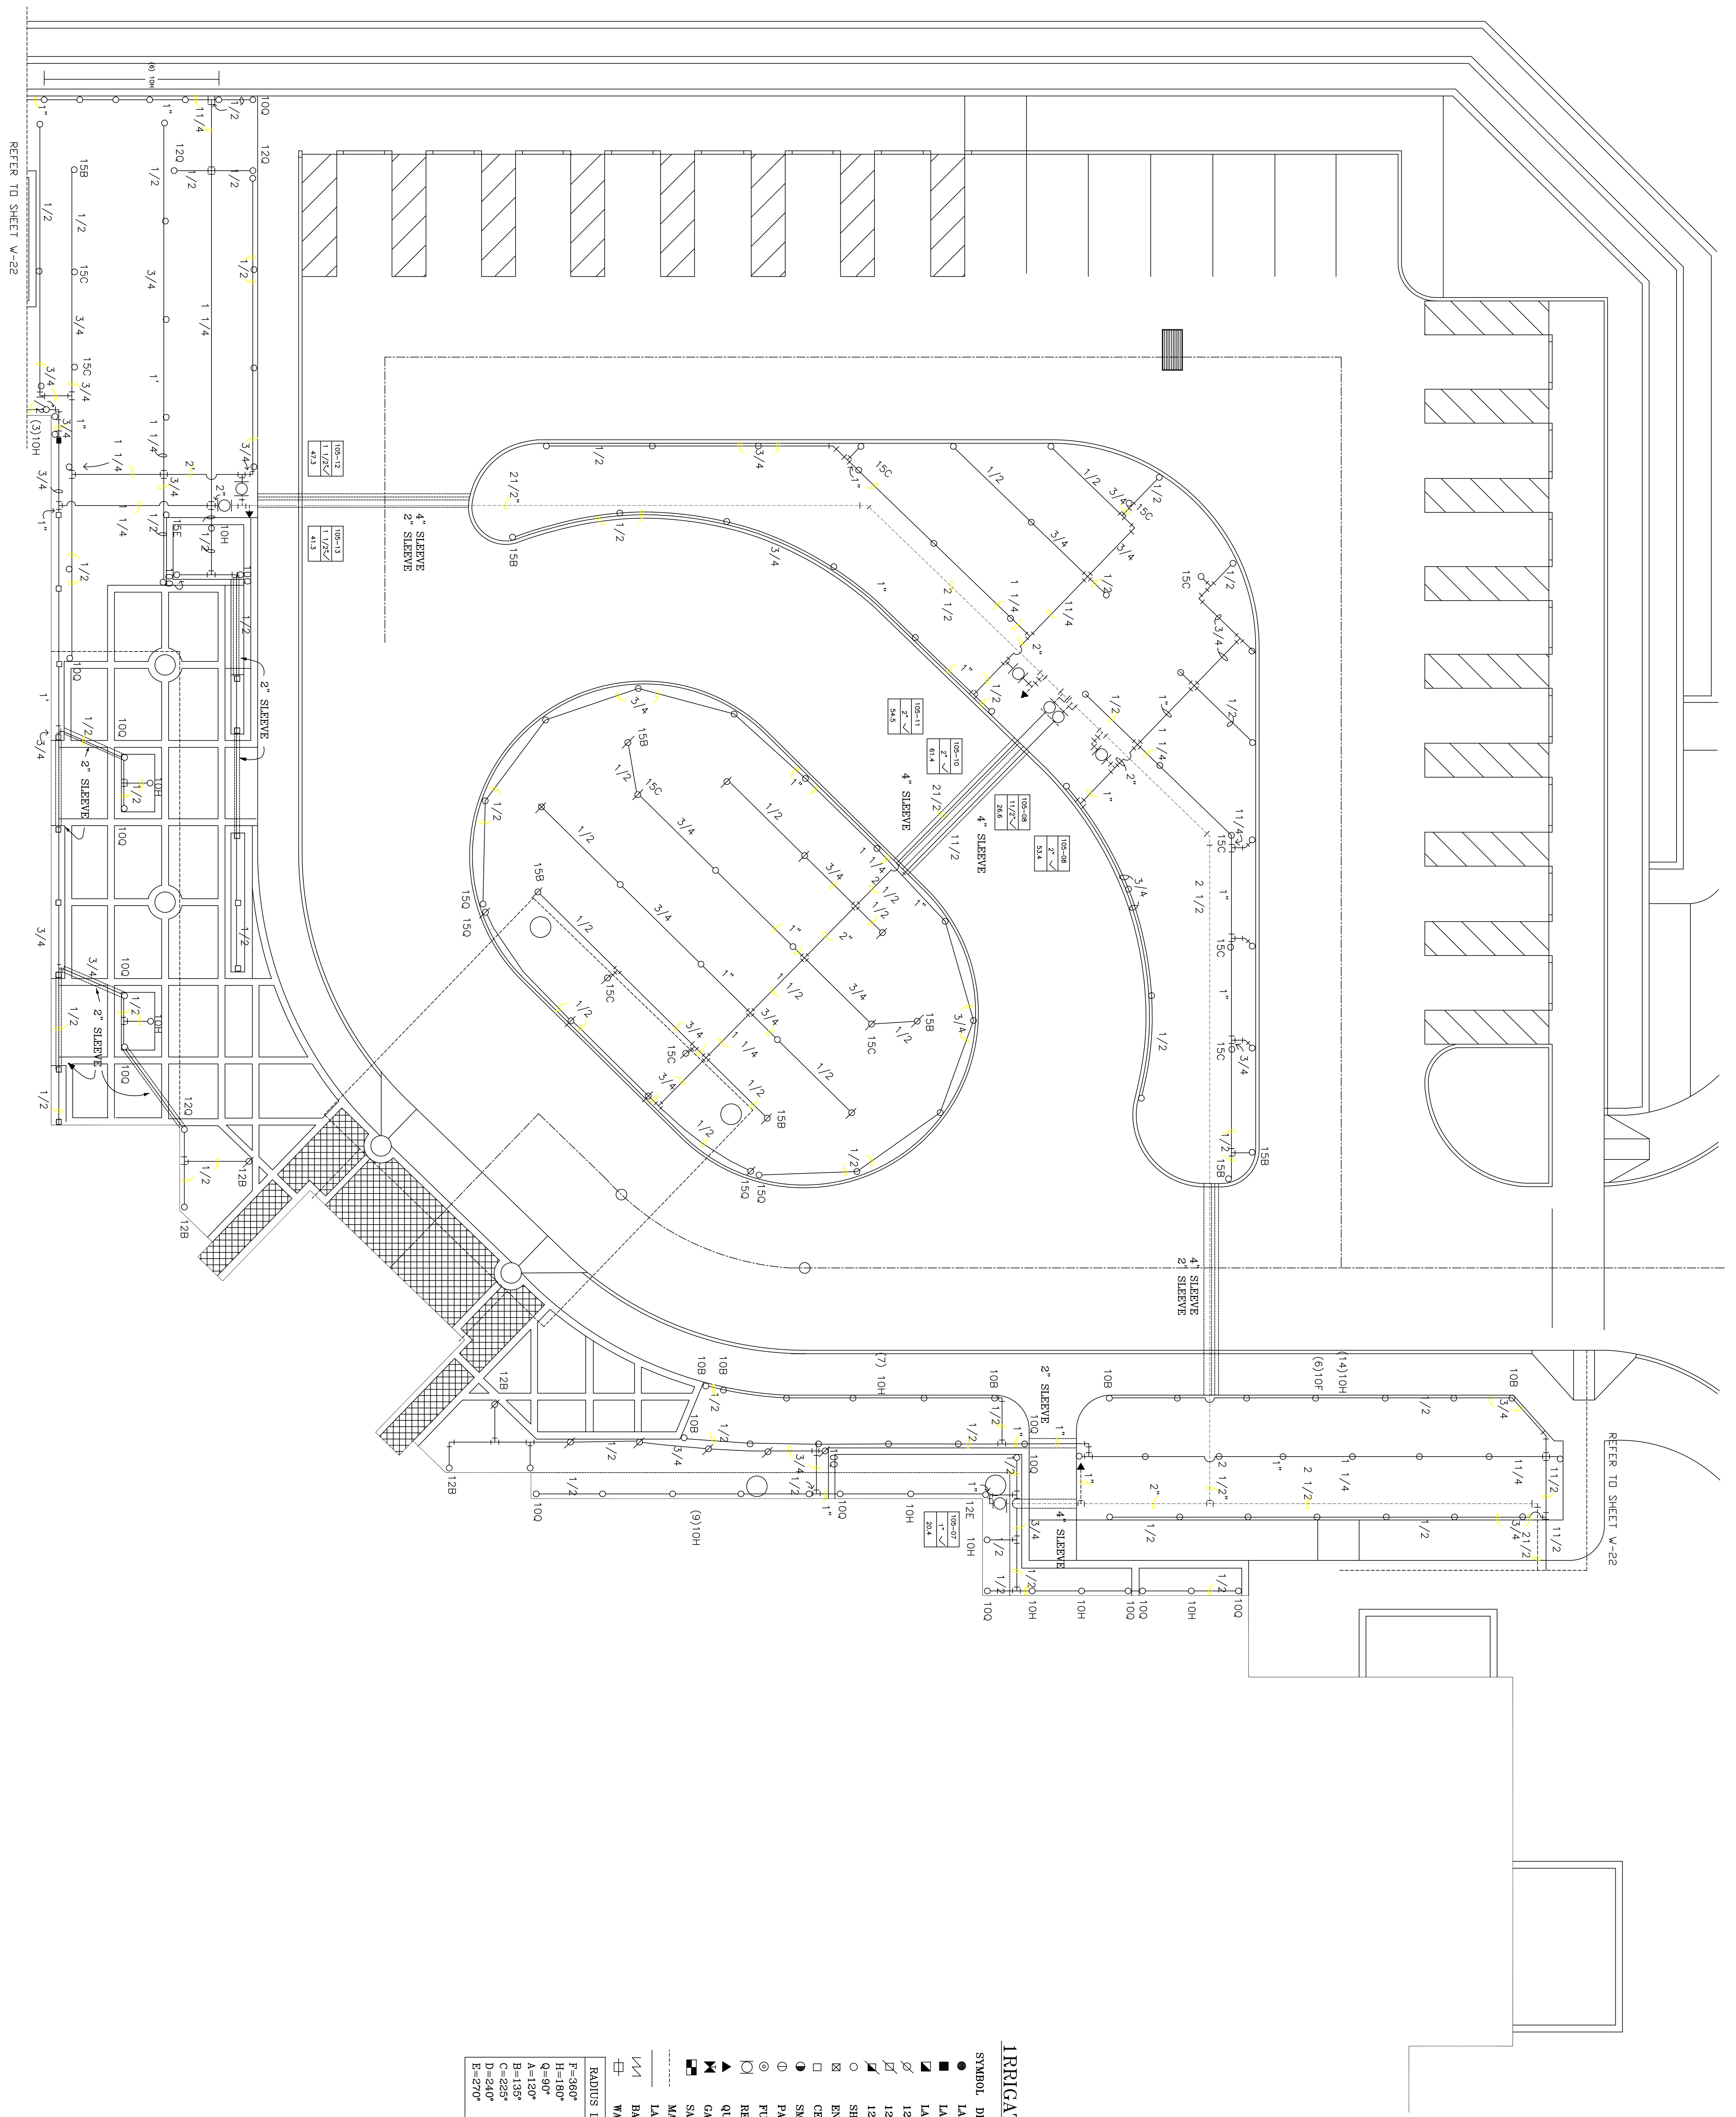


REFER TO SHEET W-22

REFER TO SHEET W-22


DATE	7-20-93	PG/PIN	236/006
PROJECT NO.	349-089	DATE	05/98/17/00
DWG	27 TO 29	DRAWN	

OFFICE OF FACILITIES

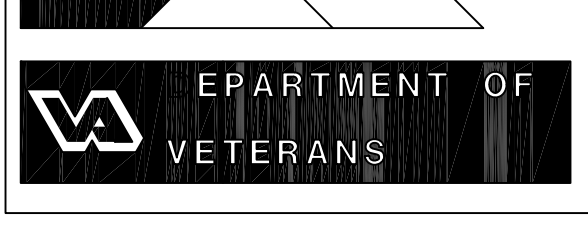

IRRIGATION LEGEND

- SYMBOL DESCRIPTION**
- LAWN SPRAY HEAD
 - LAWN AND STRIP HEAD
 - ▣ LAWN CENTER STRIP HEAD
 - ▤ 12" HIGH-POP STRIP HEAD
 - ▥ 12" END STRIP HEAD
 - ▧ 12" CENTER STRIP HEAD
 - ▨ END STRIP ON RISER
 - ▩ CENTER STRIP ON RISER
 - SMALL PART-CIRCLE ROTARY HEAD
 - PART-CIRCLE ROTARY HEAD
 - FULL CIRCLE ROTARY HEAD
 - ⊗ REMOTE CONTROL VALVE
 - ⊕ QUICK COUPLING VALVE
 - ⚡ GATE VALVE (LINE SIZE)
 - ⊞ SATELLITE CONTROLLER
- RADIUS LEGEND**
- F=360°
 - H=180°
 - Q=90°
- LATERAL LINE PIPING**
- MAIN LINE PIPING
 - BACKFLOW PREVENTION DEVICE
 - ⊞ WATER HEATER, TAP AND SERVICE

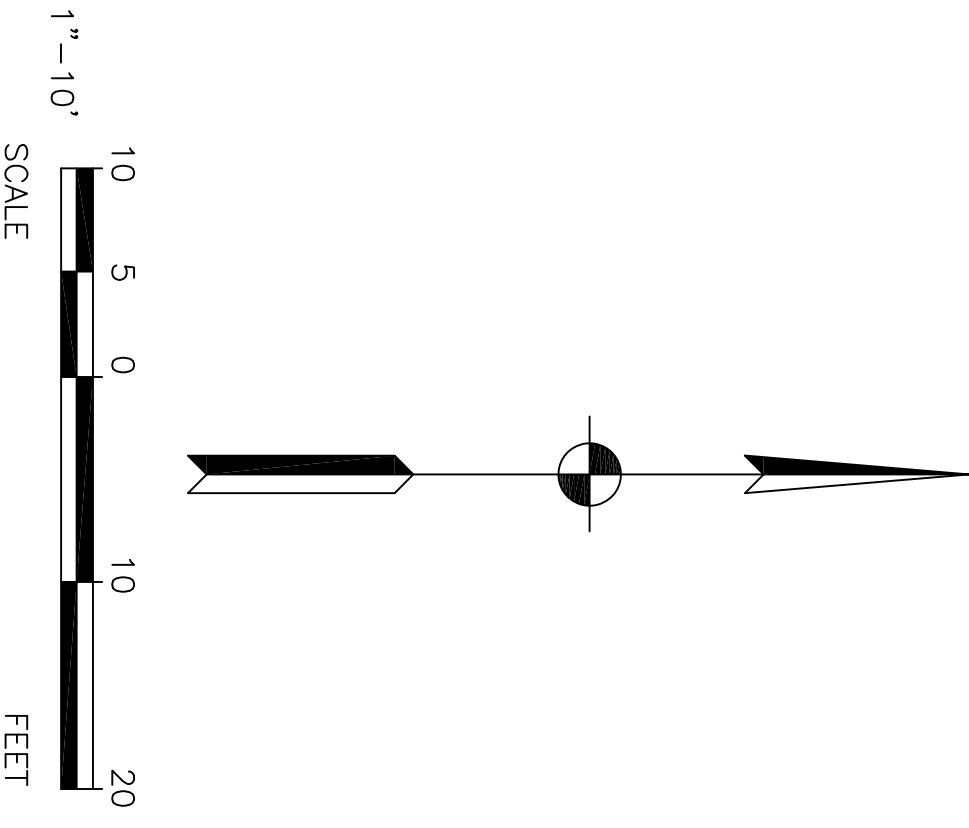

